




FRONT ELEVATION
SCALE 1:100

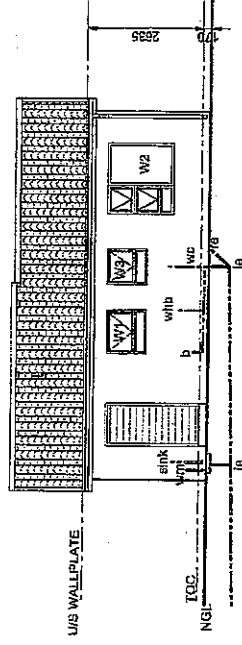

BACK ELEVATION
SCALE 1:100

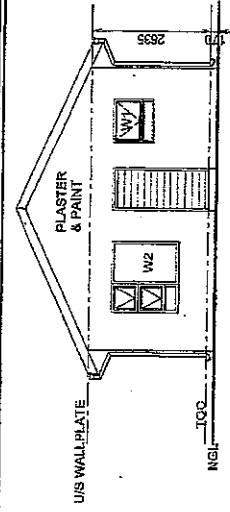


SIDE ELEVATION
SCALE 1:100

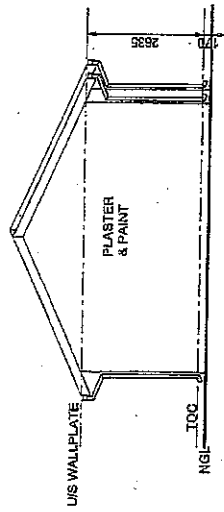


SIDE ELEVATION
SCALE 1:100

DATE	
STAND NO.	
AREA	
CLIENT NAME	
CLIENT SIGNATURE	

SPECIFICATIONS	
TUSCAN	GABLE
S / CARPORT (3m x 6m) WITH PAVING	DBL / CARPORT (3m x 6m) WITH PAVING
S / CARPORT (3m x 6m)	DBL / CARPORT (3m x 6m)
COMBINED BATH AND TOILET	SEPERATE BATH AND TOILET
1.8m SLIDING DOOR	NO SLIDING DOOR

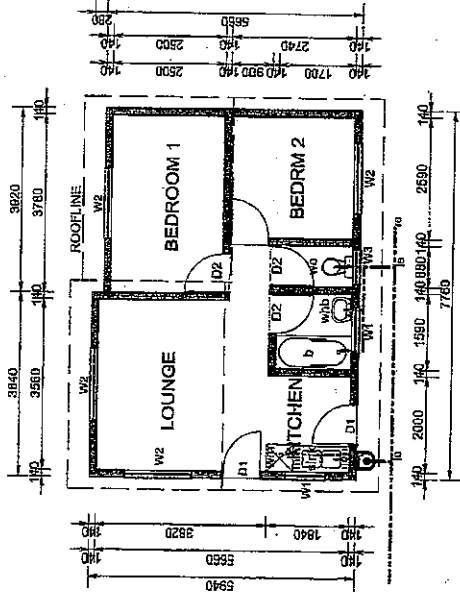

FLOOR PLAN - 45m² TYPE "A"
SCALE 1:100

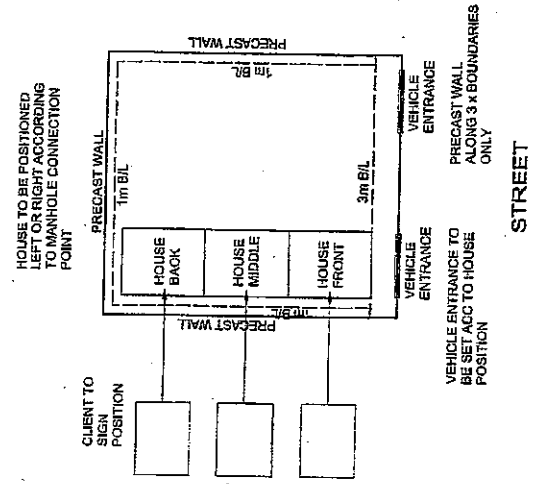



MRE Property Development Pty Ltd

Drawing Services Co.
ART PRINING

PROJECT:
PROPOSED NEW 45m² DWELLING ON ERF WINDMILL PARK EXT 31 TYPE "A"

SCALE	DATE
1:100	JAN 2023
DESIGN	CHECK
G. Pineda	G. Pineda
SHEET	1/1


DATE	
STAND NO.	
AREA	
CLIENT NAME	
CLIENT SIGNATURE	

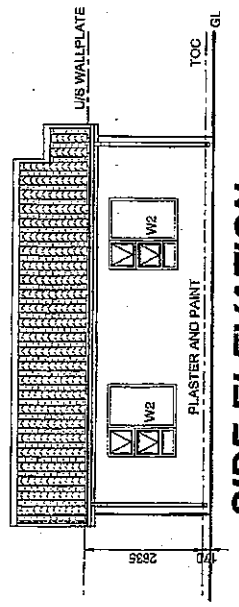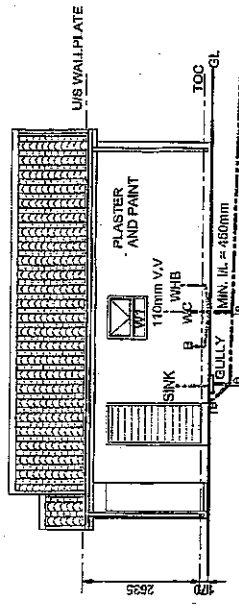


BACK ELEVATION
SCALE 1:100

SIDE ELEVATION
SCALE 1:100


SPECIFICATIONS	
TUSCAN	GABLE
S / CARPORT (3m x 6m) WITH PAVING	DBL / CARPORT (3m x 6m) WITH PAVING
S / CARPORT (3m x 6m)	DBL / CARPORT (3m x 6m)
COMBINED BATH AND TOILET	SEPERATE BATH AND TOILET
1.8m SLIDING DOOR	NO SLIDING DOOR

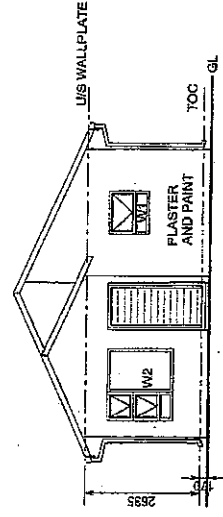


FRONT ELEVATION
SCALE 1:100

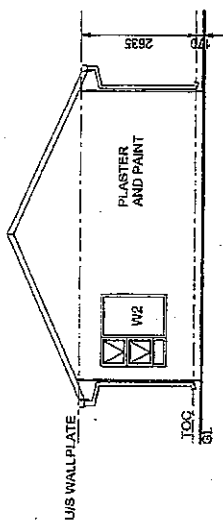

SIDE ELEVATION
SCALE 1:100

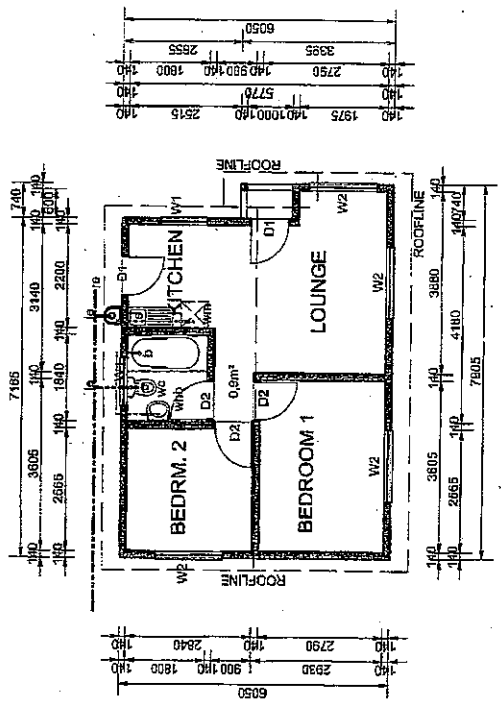

FLOOR PLAN - 45m² TYPE "B"
SCALE 1:100

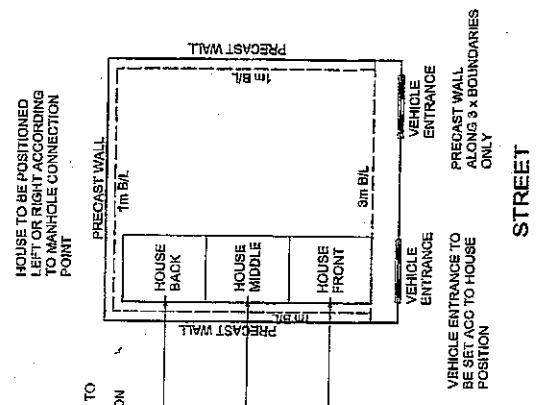


DNR Property Development Pty Ltd


• Drawing Services cc.
• **ART PAPER**
• 100% Recycled Paper (FSC C014000)
• 100% Recycled Ink (FSC C014000)

PROJECT:
PROPOSED NEW
45m² DWELLING
ON ERF
WINDMILL PARK EXT 31
TYPE "B"


SCALE: Indicated
DESIGN: G. Pinaloo
REVISION: DATE: JAN 2023
MARKETING: G. Pinaloo
CHECK: G. Pinaloo
SHEET # 1/1

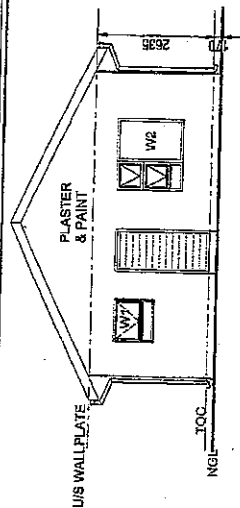

SIDE ELEVATION
SCALE 1:100

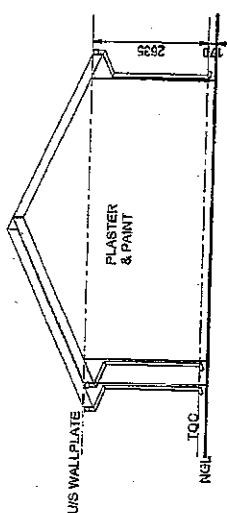

SPECIFICATIONS		
TUSCAN	GABLE	
3' CARPORT (3m x 6m) WITH PAVING	DBL CARPORT (3m x 6m) WITH PAVING	
3' CARPORT (3m x 6m)	DBL CARPORT (3m x 6m)	
COMBINED BATH AND TOILET	SEPARATE BATH AND TOILET	
1.6m SLIDING DOOR	NO SLIDING DOOR	

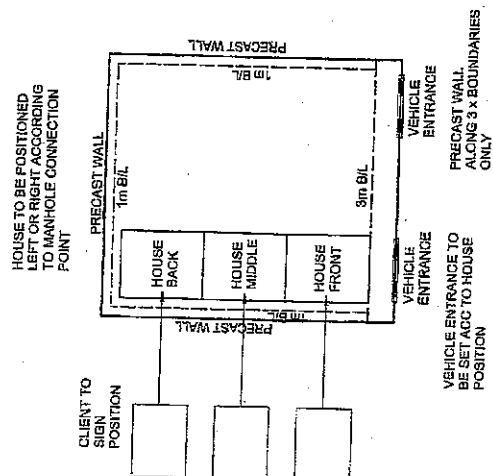


FLOOR PLAN - 50m² TYPE "A"
SCALE 1:100

 DWR Property Development Pty Ltd		 ART PRINCE		Drawing Services cc. 10000 15th Avenue, Unit 100, Sandton 2000 Tel: 011 782 1234 Fax: 011 782 1235 E-mail: info@artprince.co.za	
PROPOSED NEW 50m² DWELLING ON ERF WINDMILL PARK EXT 31 TYPE "A"		SCALE: Indicated DESIGNED G. Prinsloo		REVISION: MARKETING CHECKED G. Prinsloo	
DATE: JAN 2003		SHEET # 1/1		DATE: 1/1	


SPECIFICATIONS		
TUSCAN	GABLE	
S / CARPORT (3m x 6m) WITH PAVING	DBL / CARPORT (3m x 6m) WITH PAVING	
S / CARPORT (3m x 6m)	DBL / CARPORT (3m x 6m)	
COMBINED BATH AND TOILET	SEPARATE BATH AND TOILET	
1.8m SLIDING DOOR	NO SLIDING DOOR	

DATE	
STAND NO.	
AREA	
CLIENT NAME	
CLIENT SIGNATURE	


SPECIFICATIONS	
TUSCAN	GABLE
S / CARPORT (8m x 6m) WITH PAVING	DBL / CARPORT (3m x 6m) WITH PAVING
S / CARPORT (8m x 6m)	DBL / CARPORT (3m x 6m)
COMBINED BATH AND TOILET	SEPARATE BATH AND TOILET
1.8m SLIDING DOOR	NO SLIDING DOOR

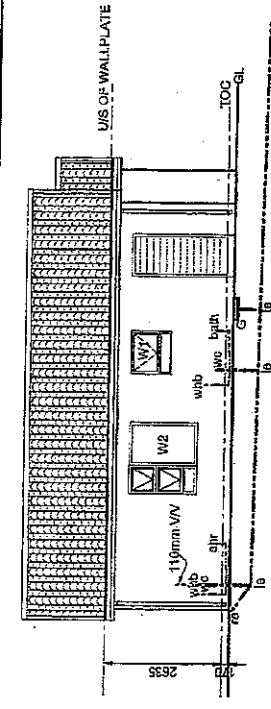


BACK ELEVATION
SCALE 1:100

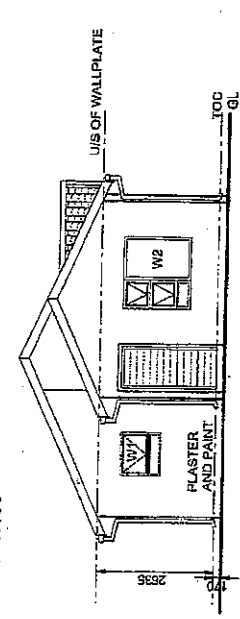

SIDE ELEVATION
SCALE 1:100

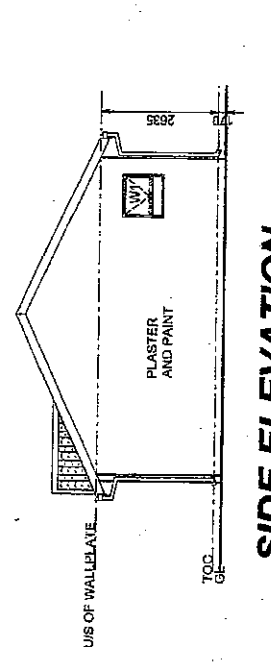

SIDE ELEVATION
SCALE 1:100

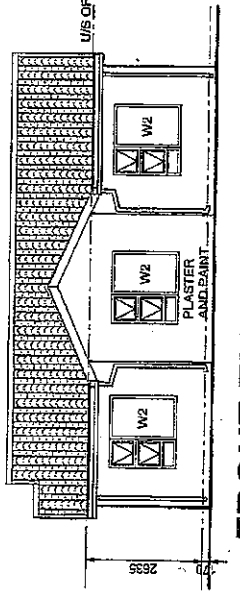


FRONT ELEVATION
SCALE 1:100

DVR Property Development Pty Ltd


Drawing Services cc
GERT PRINCELOO
111, 113 & 115, 117, 

DATE	
STAND NO.	
AREA	
CLIENT NAME	
CLIENT SIGNATURE	


SPECIFICATIONS	
TUSCAN	GABLE
S / CARPORT (3m x 6m) WITH PAVING	DBL / CARPORT (3m x 6m) WITH PAVING
S / CARPORT (3m x 6m)	DBL / CARPORT (3m x 6m)
COMBINED BATH AND TOILET	SEPERATE BATH AND TOILET
1.8m SLIDING DOOR	NO SLIDING DOOR

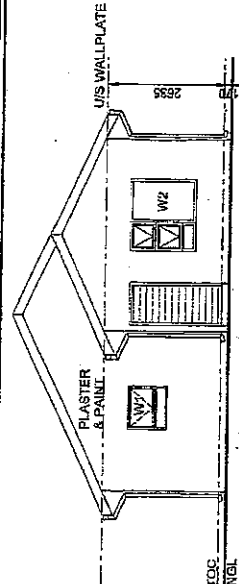


SIDE ELEVATION
SCALE 1:100

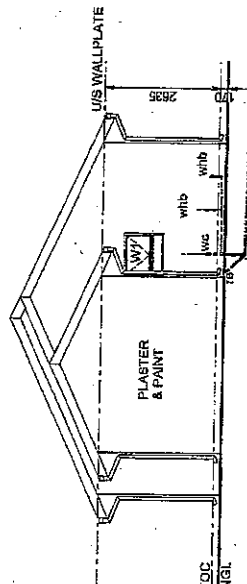


SIDE ELEVATION
SCALE 1:100

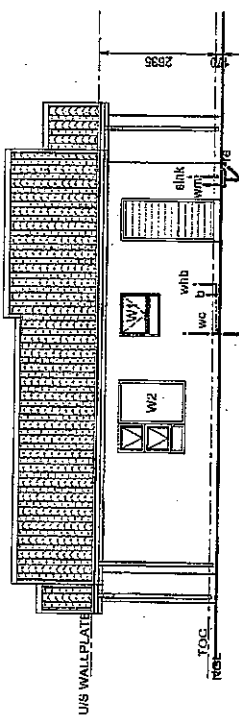


BACK ELEVATION
SCALE 1:100

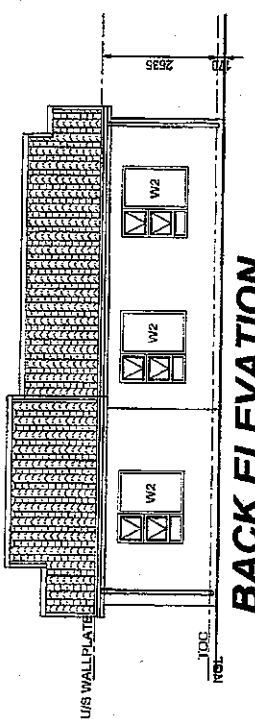

BACK ELEVATION
SCALE 1:100

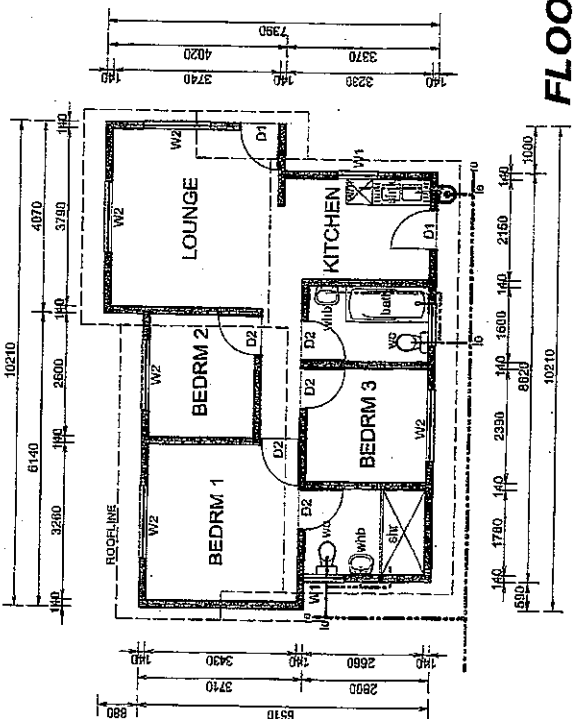

FLOOR PLAN - 65m²
SCALE 1:100

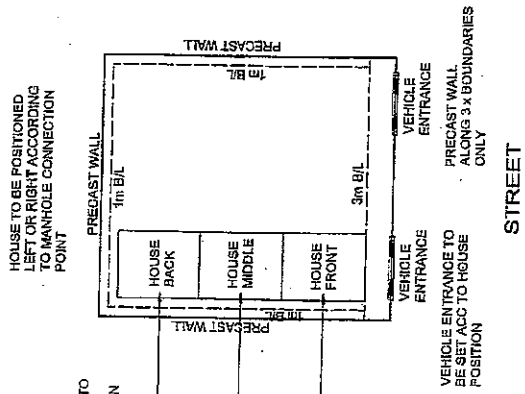


HOUSE TO BE POSITIONED LEFT OR RIGHT ACCORDING TO MANHOLE CONNECTION POINT

VEHICLE ENTRANCE TO BE SET ACC TO HOUSE POSITION

STREET



DNR Property Development Pty Ltd

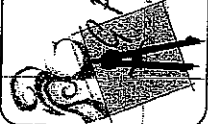

Drawing Services Co.


PROJECT

**PROPOSED NEW
65m² DWELLING
ON ERF
WINDMILL PARK EXT 31**


SCALE: Indicated	REVISION: DATE: JAN 2023
DESIGN: G. Pritaloo	MARKETING: G. Pritaloo
DRAWN: G. Pritaloo	CHECK: G. Pritaloo
	SHEET # 1/1

DATE	
STAND NO.	
AREA	
CLIENT NAME	
CLIENT SIGNATURE	


SPECIFICATIONS		
TUSCAN		GABLE
S / CARPORT (9m x 6m) WITH PAVING		DBL / CARPORT (9m x 6m) WITH PAVING
S / CARPORT (9m x 6m)		DBL / CARPORT (9m x 6m)
COMBINED BATH AND TOILET		SEPERATE BATH AND TOILET
1.8m SLIDING DOOR		NO SLIDING DOOR

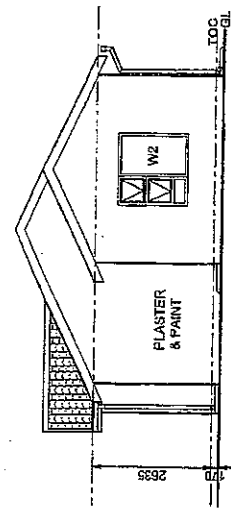


SIDE ELEVATION
SCALE 1:100

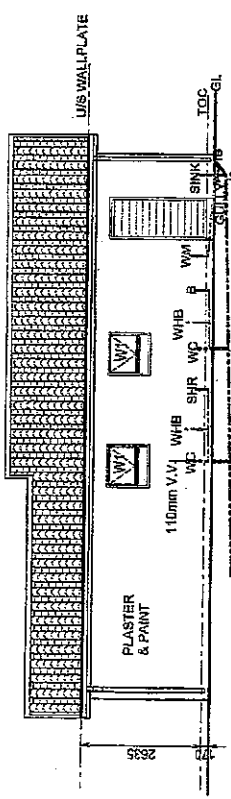

SIDE ELEVATION
SCALE 1:100

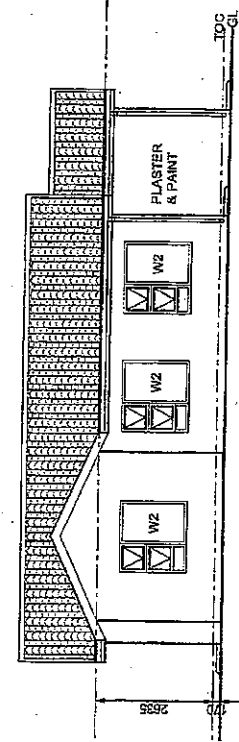

SIDE ELEVATION
SCALE 1:100

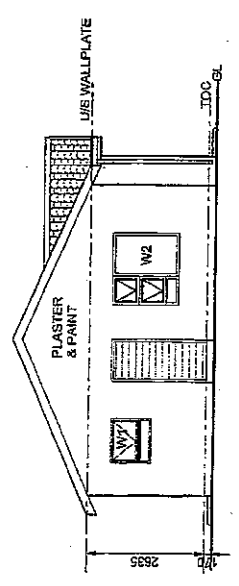

SIDE ELEVATION
SCALE 1:100



DNR Property Development Pty Ltd

Drafting Services cc
G. Prinsloo


PROJECT

PROPOSED NEW 70m² DWELLING ON ERF WINDMILL PARK EXT 31


SCALE: Indicated
DESIGNER: G. Prinsloo
DRAWN: G. Prinsloo
CHECKED: G. Prinsloo
DATE: JAN 2023
MARKETING: G. Prinsloo
SHEET #: 1/1

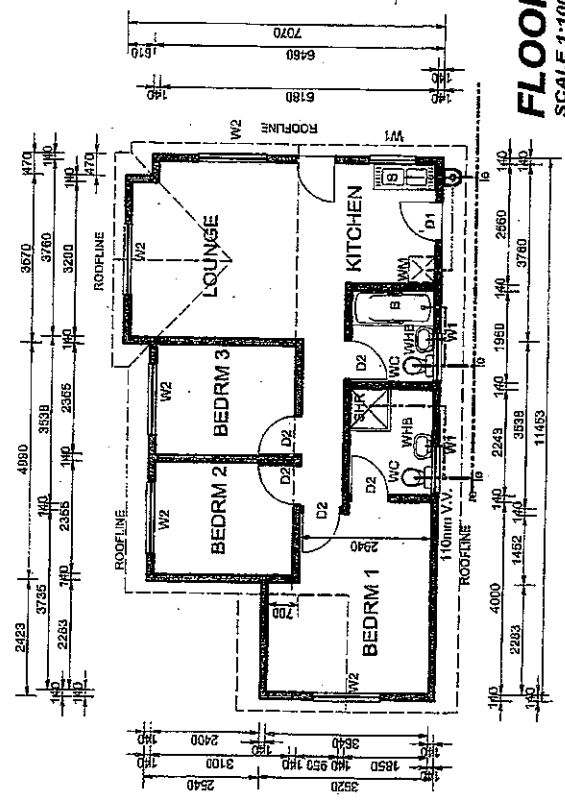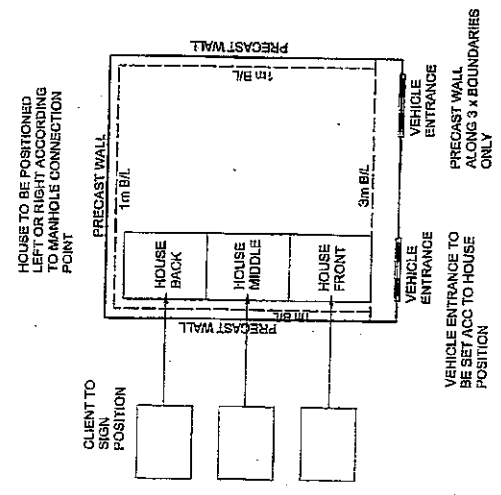

FLOOR PLAN - 70m²
SCALE 1:100

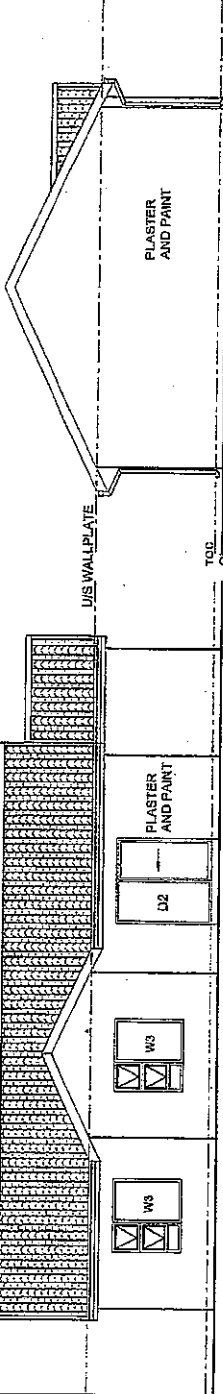

FRONT ELEVATION
SCALE 1:100

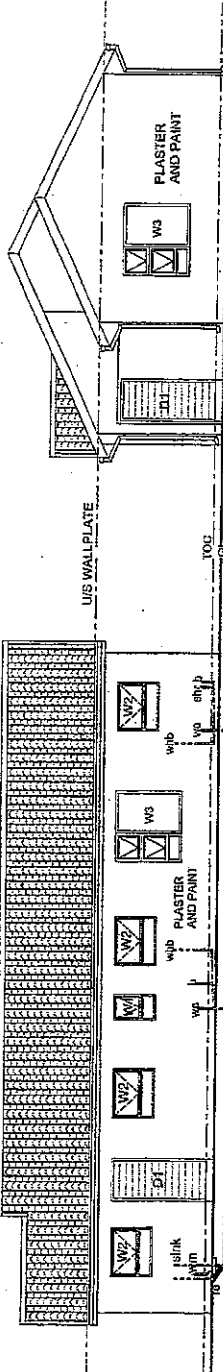

BACK ELEVATION
SCALE 1:100

SIDE ELEVATION
SCALE 1:100

SIDE ELEVATION
SCALE 1:100

DATE	
STAND NO.	
AREA	
CLIENT NAME	
CLIENT SIGNATURE	


SPECIFICATIONS	
TUSCAN	CABLE
S / CARPORT (8m x 8m) WITH PAVING	DBL / CARPORT (8m x 8m)
S / CARPORT (8m x 8m)	DBL / CARPORT (8m x 8m)
COMBINED BATH AND TOILET	SEPERATE BATH AND TOILET
1.8m SLIDING DOOR	NO SLIDING DOOR

MVR Property Development Pty Ltd

Drawing Services co.
CERT PRAC 1000

PROJECT:
PROPOSED NEW 100m² DWELLING ON ERF WINDMILL PARK EXT 31

SCALE	DATE
MARKING	JAN 2023
DESIGN	SHEET 2
G. Pinaldo	G. Pinaldo

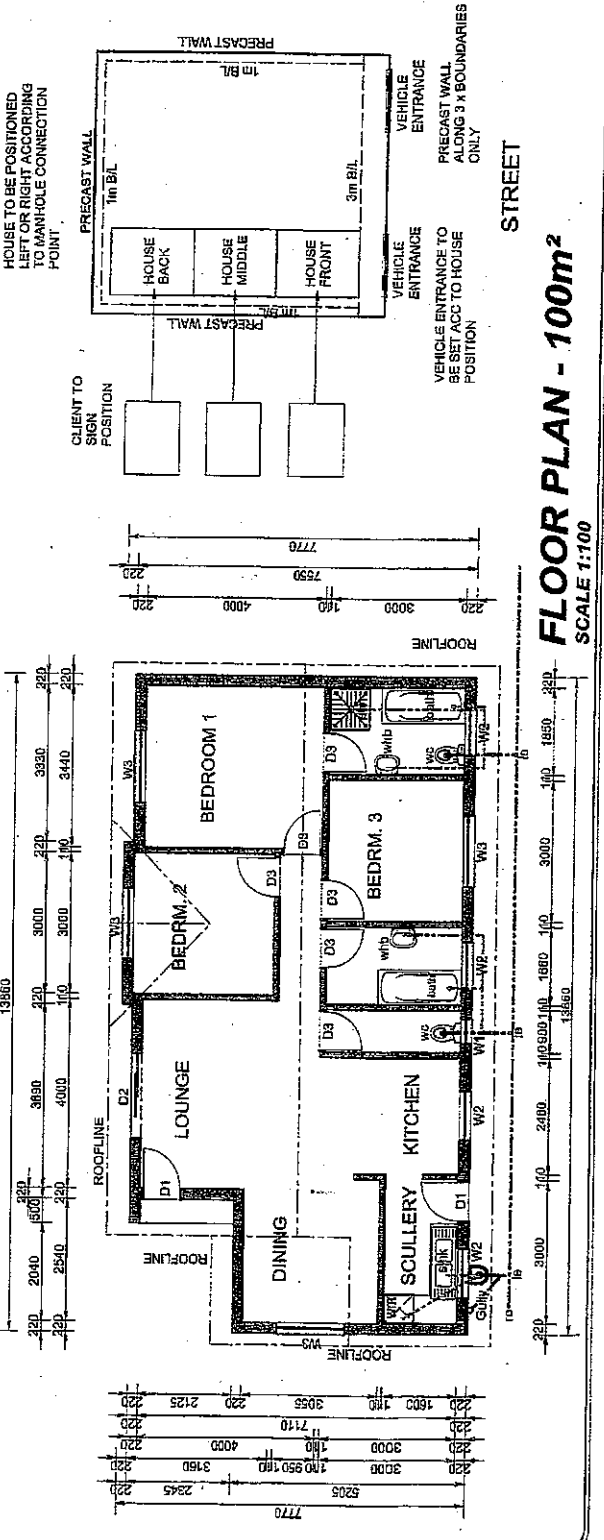

FLOOR PLAN - 100m²
SCALE 1:100